




9 DIGTWAY

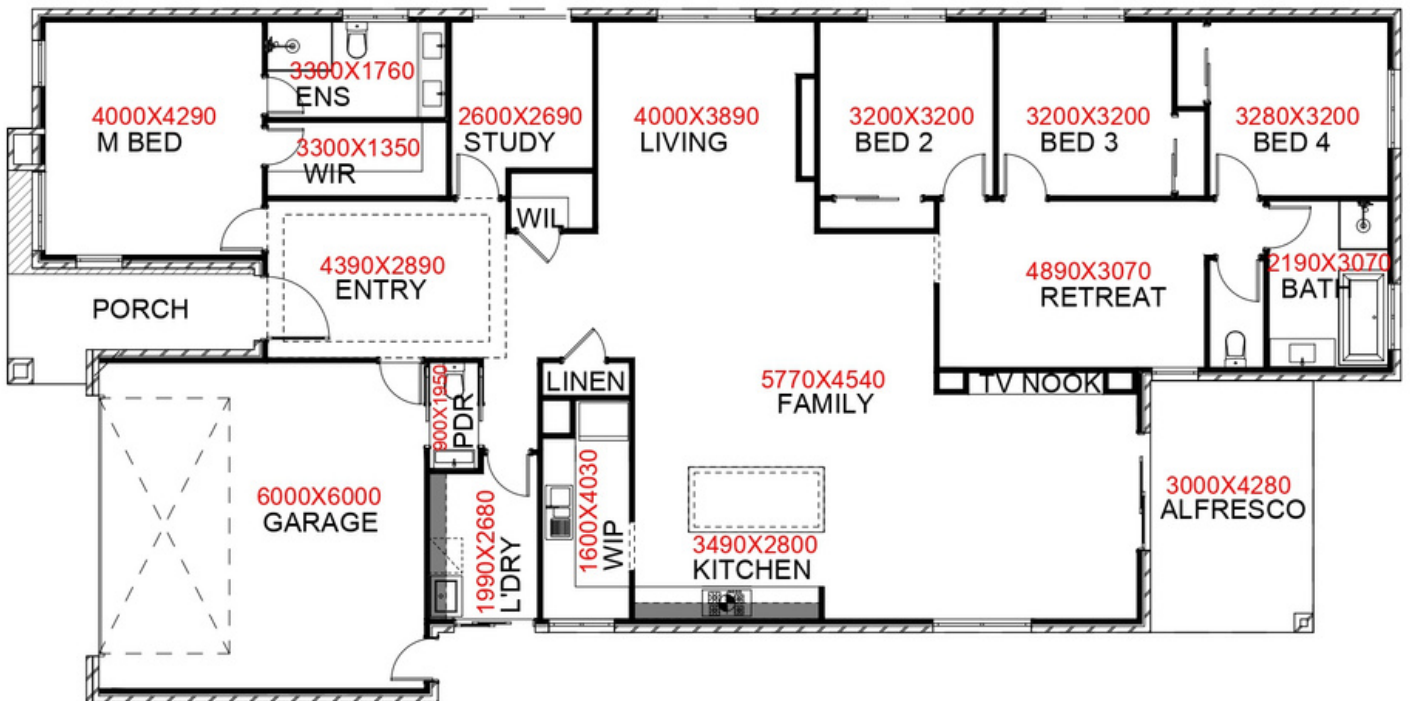


Designed to suit 512 Sqm block*

AREA 31 SQ
 LENGTH 32 m
 WIDTH 16 m



4

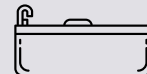

2



2